



BOULIA SHIRE COUNCIL

Declaration of Service Areas Water and Sewer

In accordance with s161 of the *Water Supply (Safety and Reliability) Act 2008*, Council has declared the attached maps to be a representation of the Boulia Shire Council Declared Service Areas for water reticulation and sewerage drainage in Boulia.

The maps are also available on the Council website ('Council Documents/ Waste and Water').


For more information, please contact Council's Director of Works and Operations on (07) 4746 3188.

Shane Gray
Chief Executive Officer



BOULIA DECLARED SERVICE AREA - WATER

PRELIMINARY
FOR COMMENT
17 November 2025 at 14:49

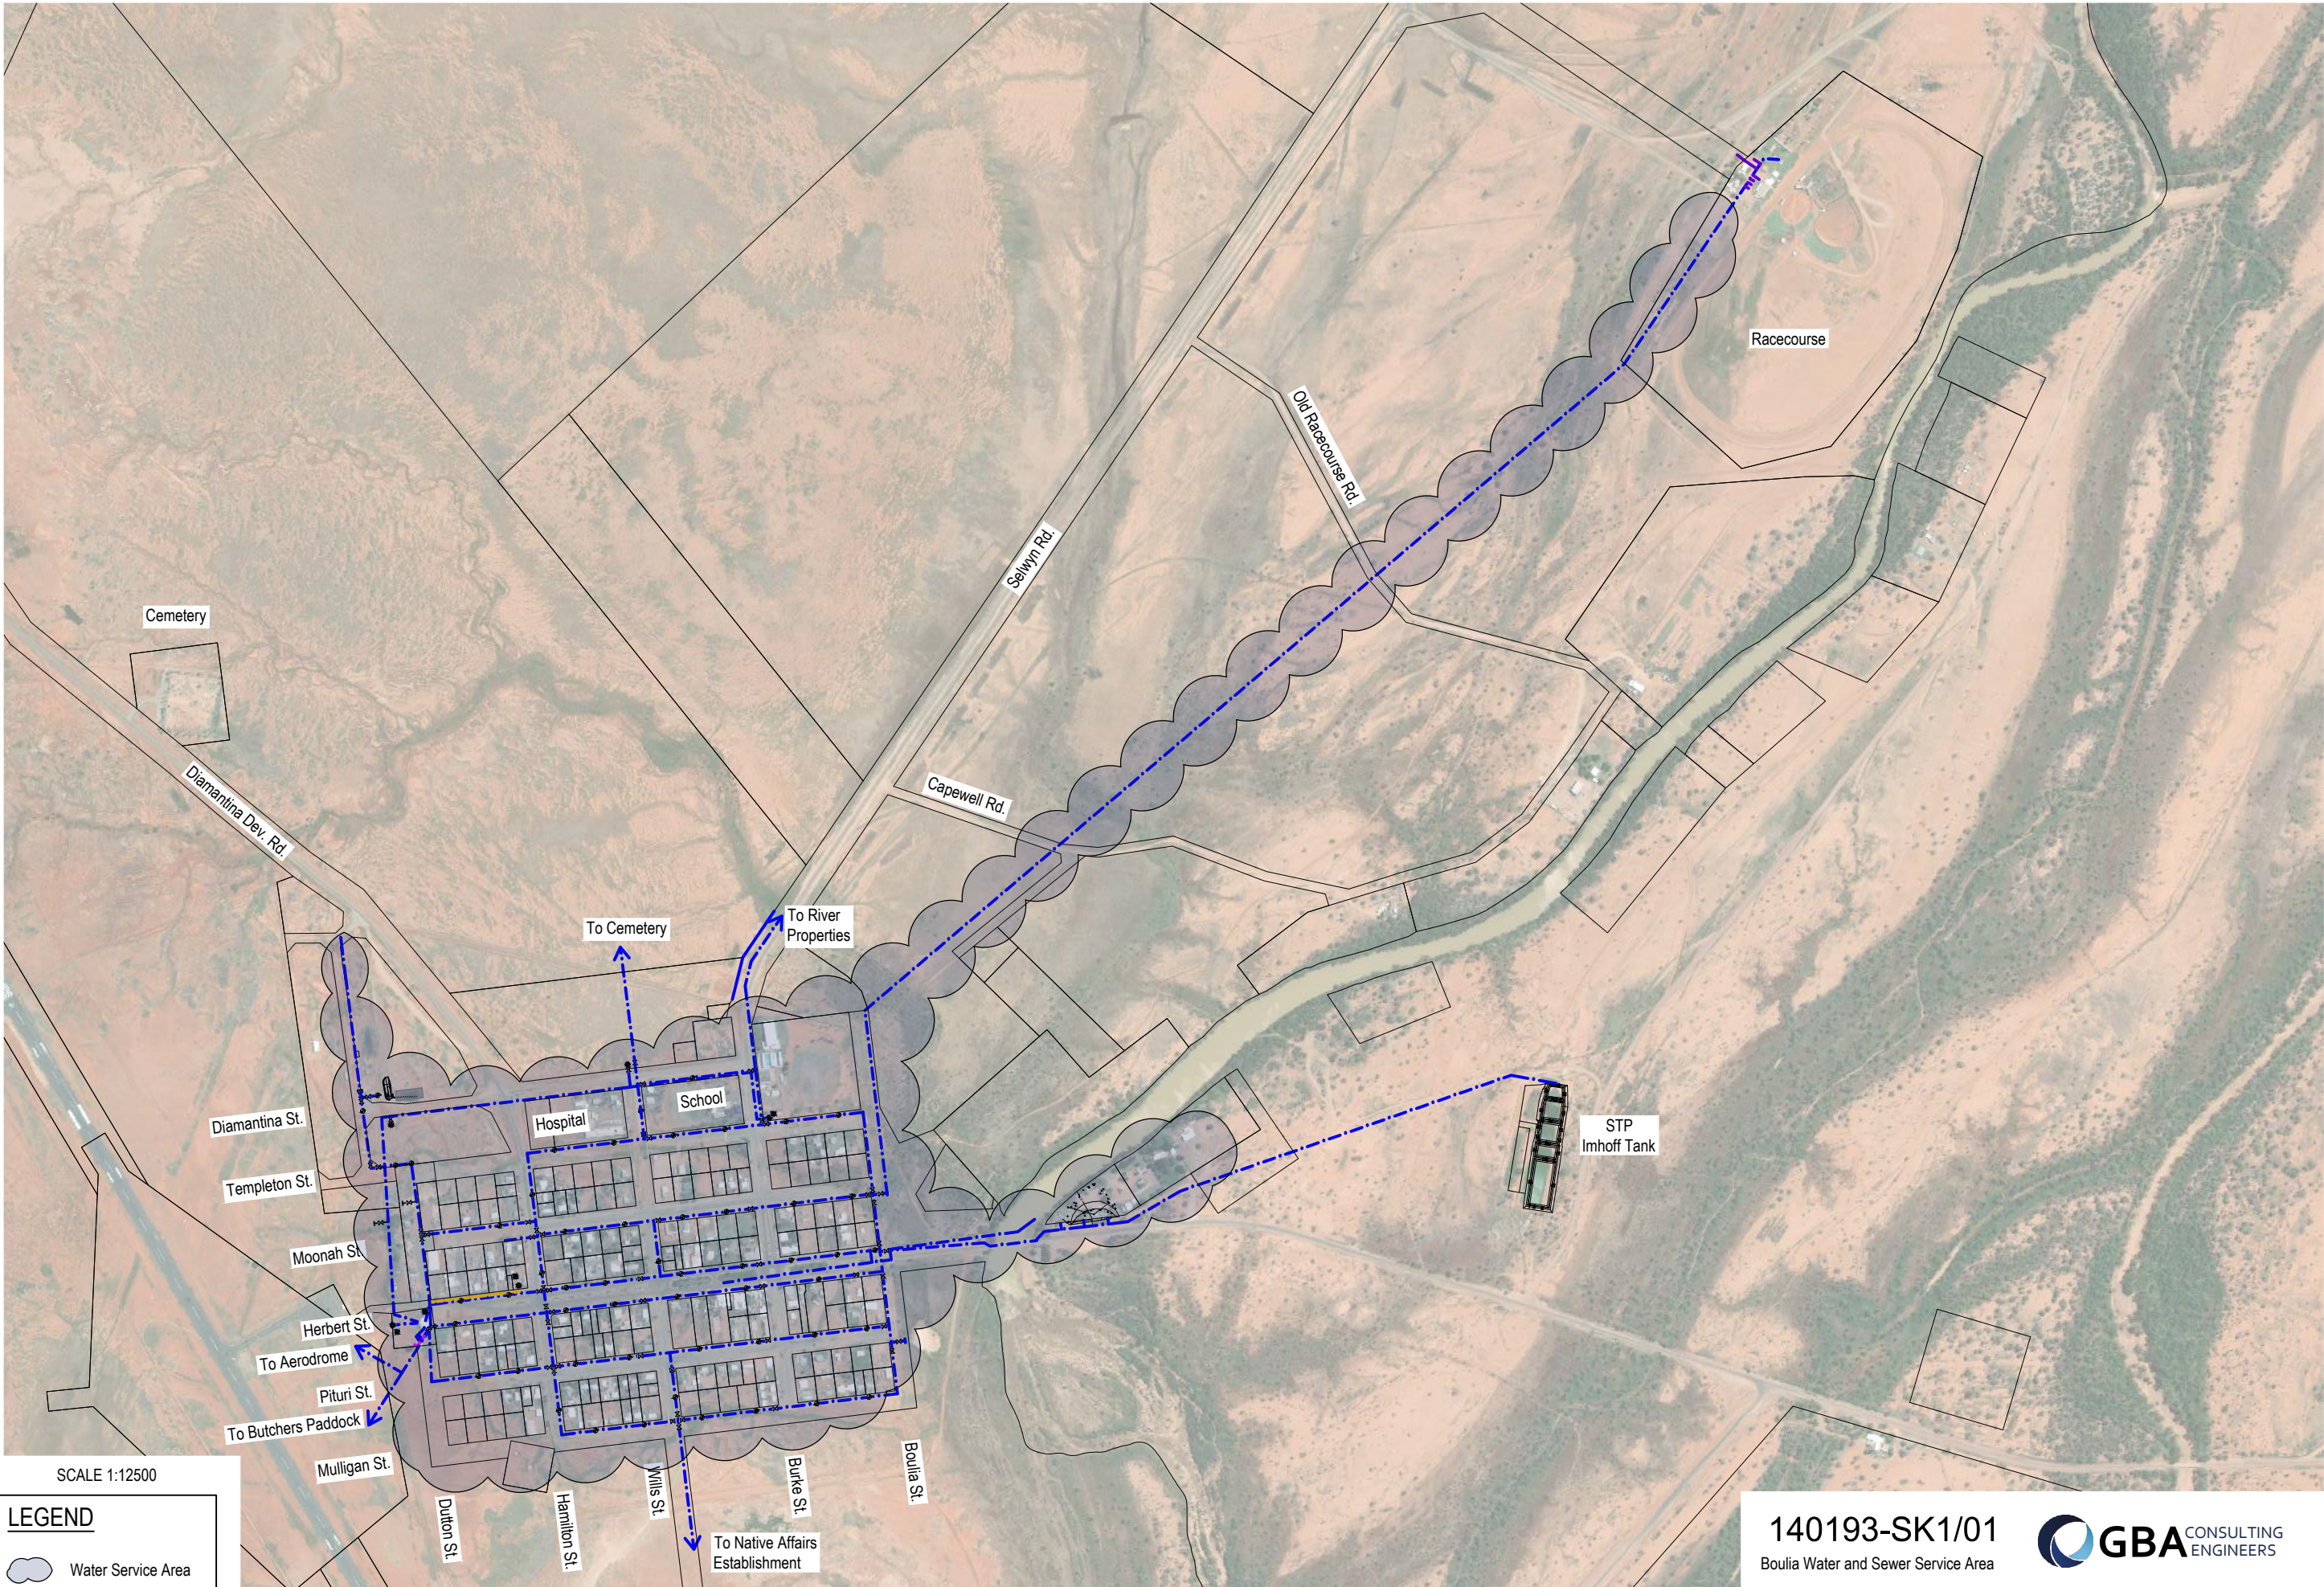

SCALE 1:12500

LEGEND

Water Service Area


140193-SK1/01
Boulia Water and Sewer Service Area





BOULIA DECLARED SERVICE AREA - SEWER

PRELIMINARY
FOR COMMENT
17 November 2025 at 14:49

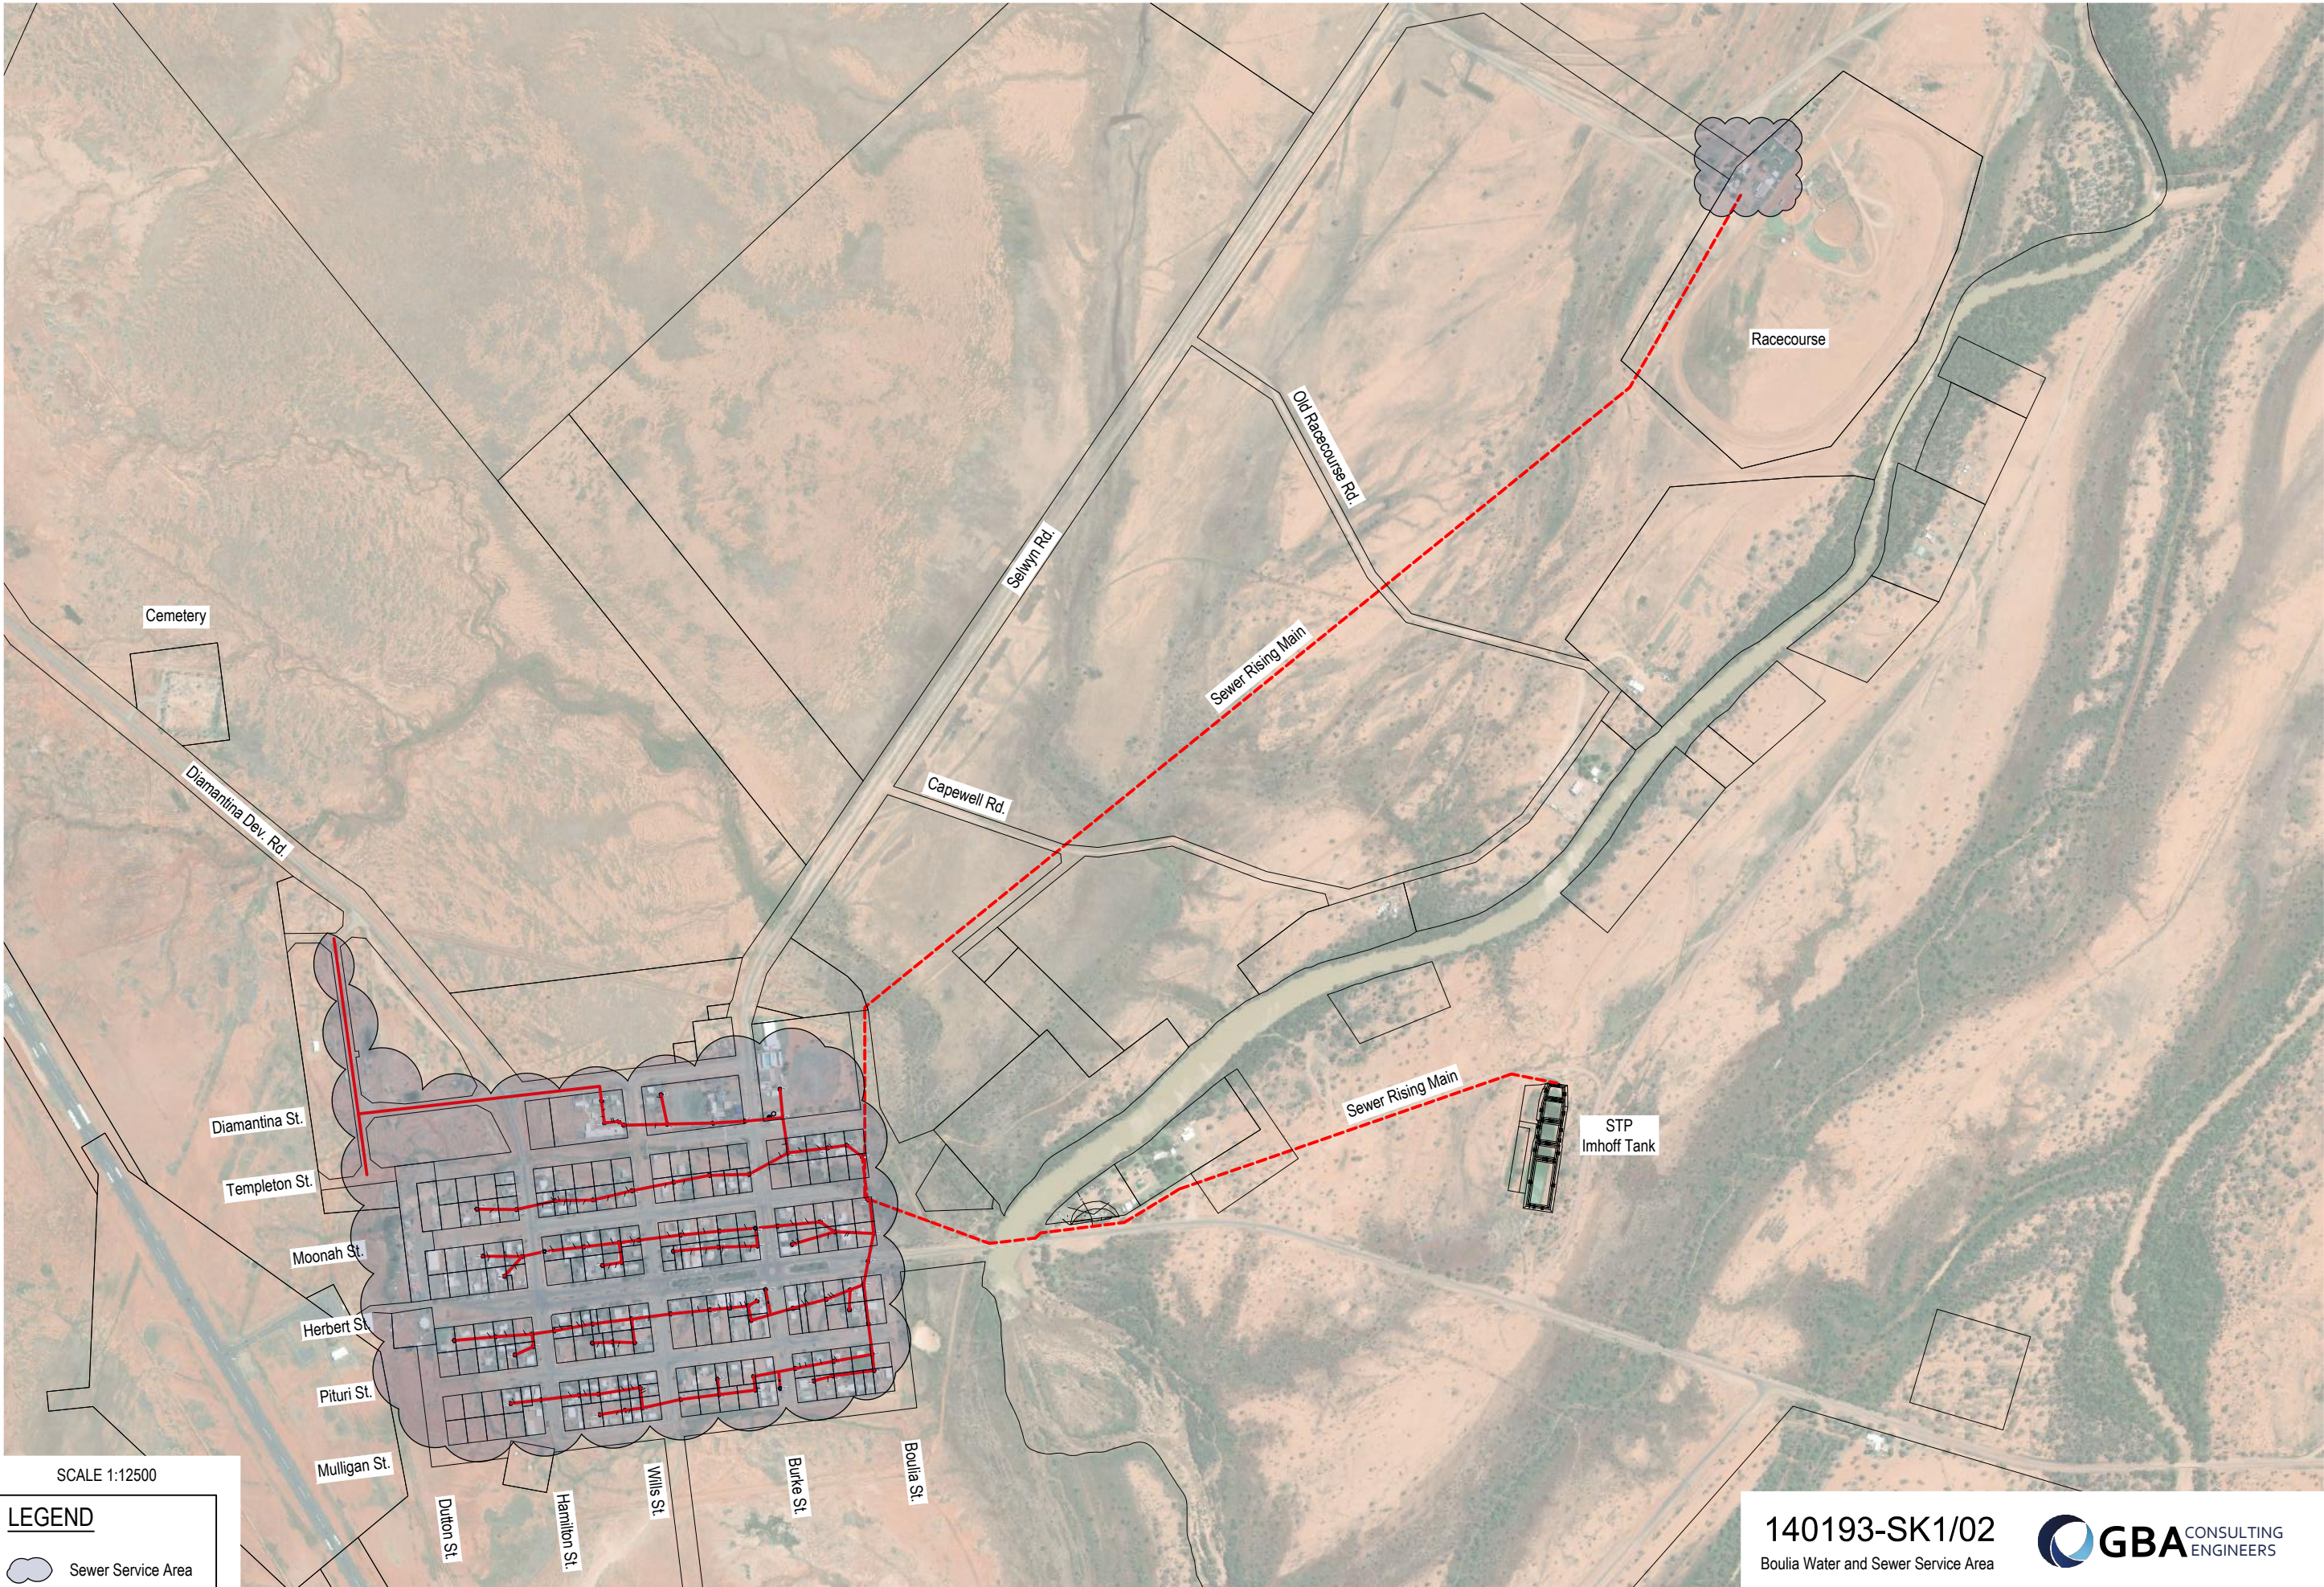

Date Printed: 17/11/2025 14:49:09 M-Files ID: 520796

140193-SK1/02
Boulia Water and Sewer Service Area

